


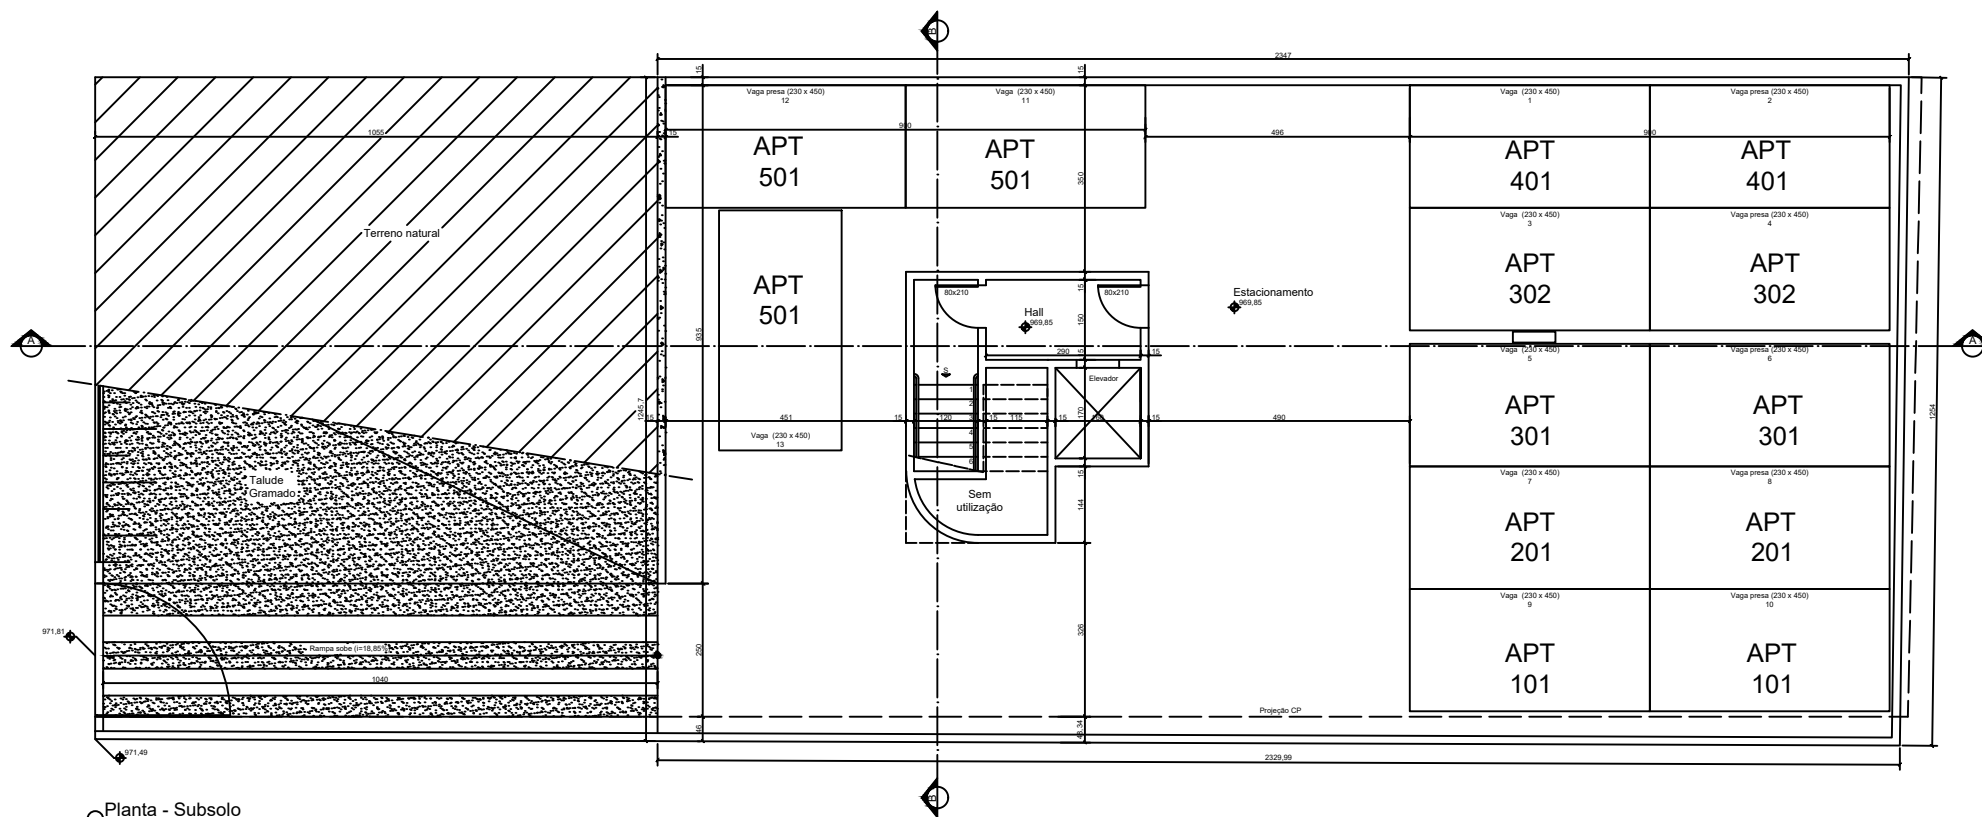

Planta - Subsolo
Escala 1/50